
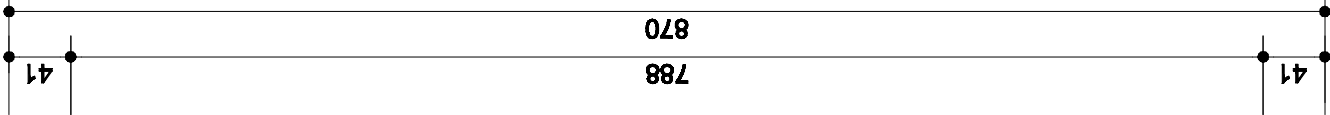
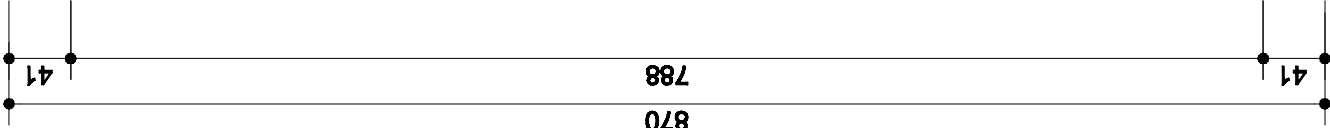


LISTA CZĘŚCI		
ELE	ILOŚĆ	NR CZĘŚCI
3	1	kantówka 245x245x500
6	8	łuk 120x44x648 R956
7	8	łuk 120x44x681 R1000
8	4	łuk 55x44x1137 R1688
9	2	łuk 55x44x1147 R1688
10	1	łuk 55x44x2200 R1688
12	4	łuk 90x44x5312 R3756
13	4	łuk 90x44x5501 R3890
14	8	łuk 90x90x1060 R680a
15	8	łuk 90x90x1060 R680b
16	8	łuk 90x90x5374 R3800
17	24	łuk omega 55x120x3308 R5740 R5740
18	8	łuk omega 90x120x4240 R5740 R5740

powierzchnia gontu 63m^2
gr. deski dachowej 20mm

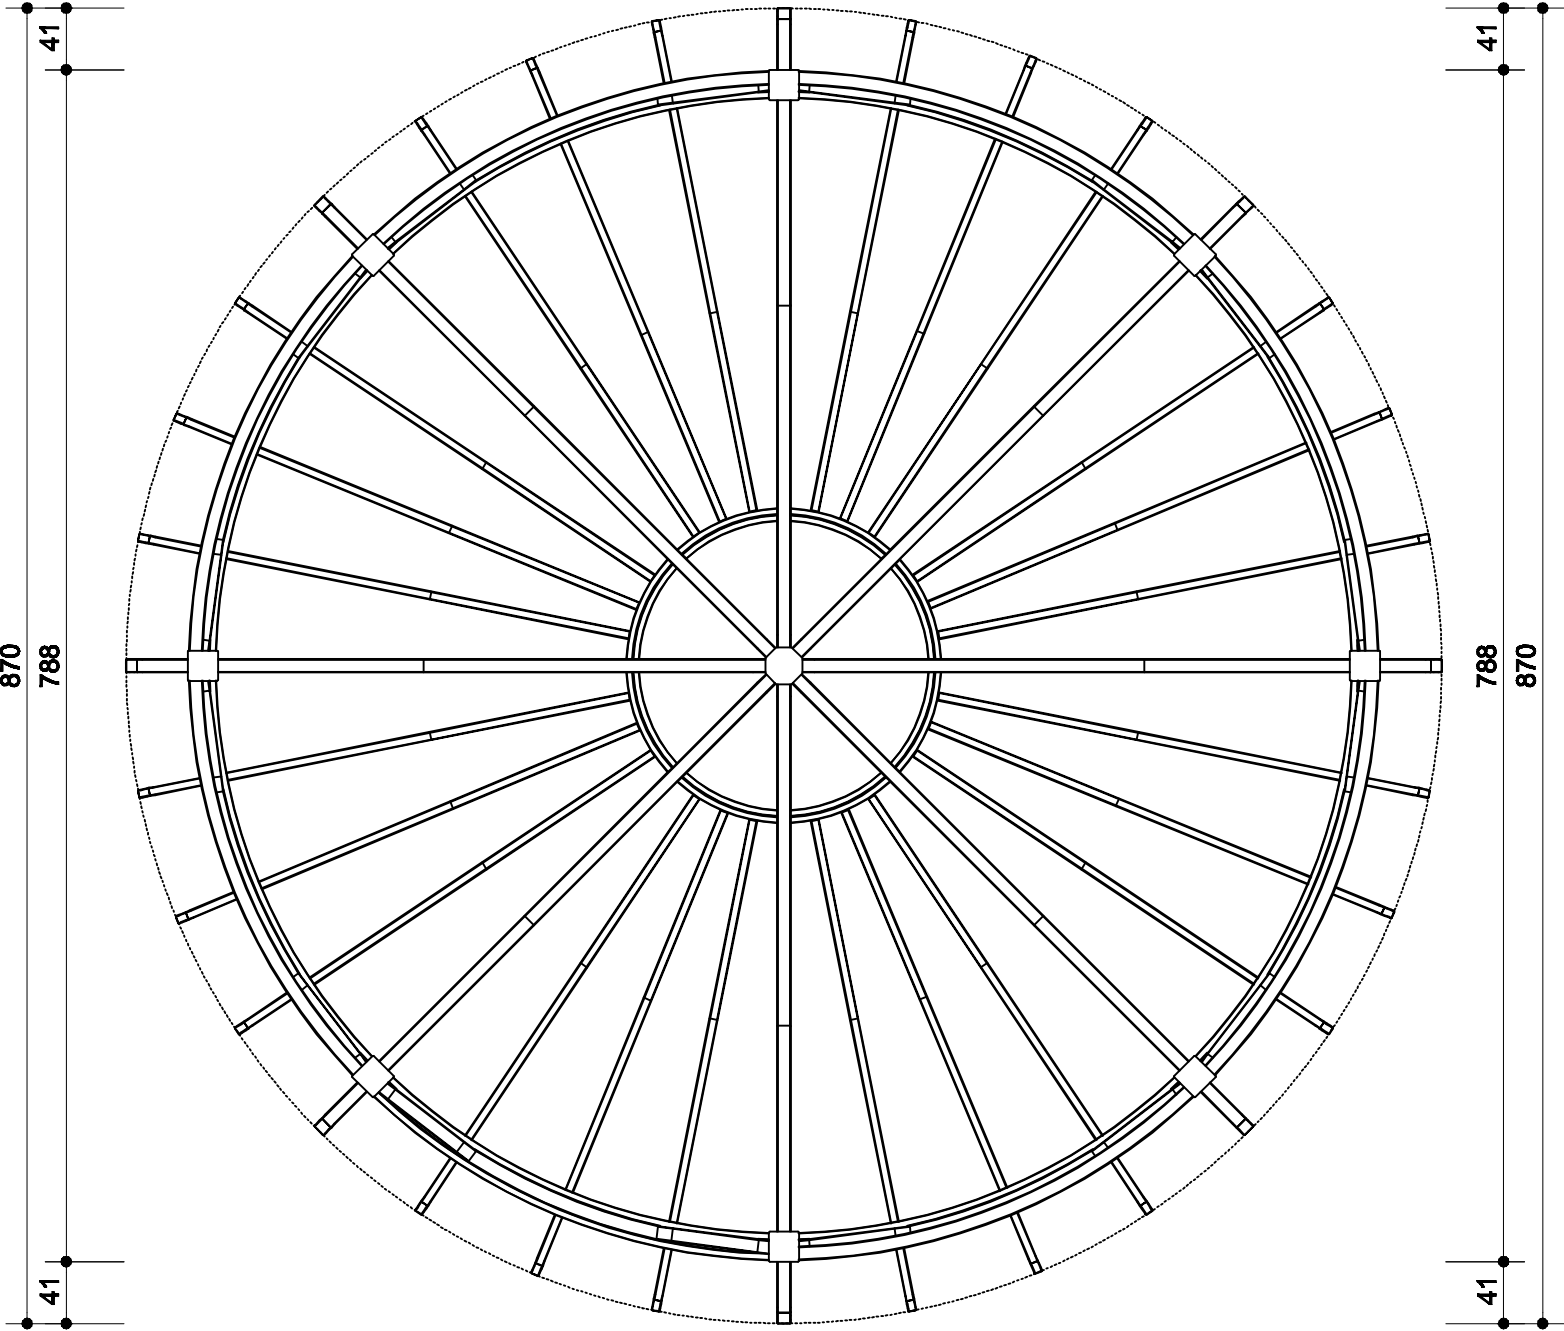

FIRMA
BUDOWLANA

MAZAN
PROJEKT

MAREK
ZDROJEWSKI

14-200 Zawonia
ul. Dąbrowskiego 6a
tel. (089) 648-77-74
kom. 0502-638-025
e-mail: mazanprojekt@o2.pl

RZUT KONSTR. DACHU 1:5

Wiatra rowerowo - rekreacyjna
Falknowo gm. Susz dz. nr 14/15 - Gmina Susz

12.11.2012

13

KONSTR.