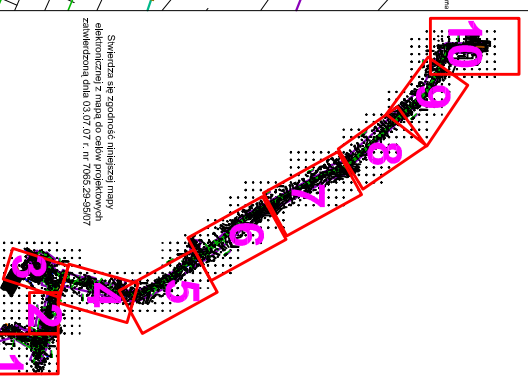
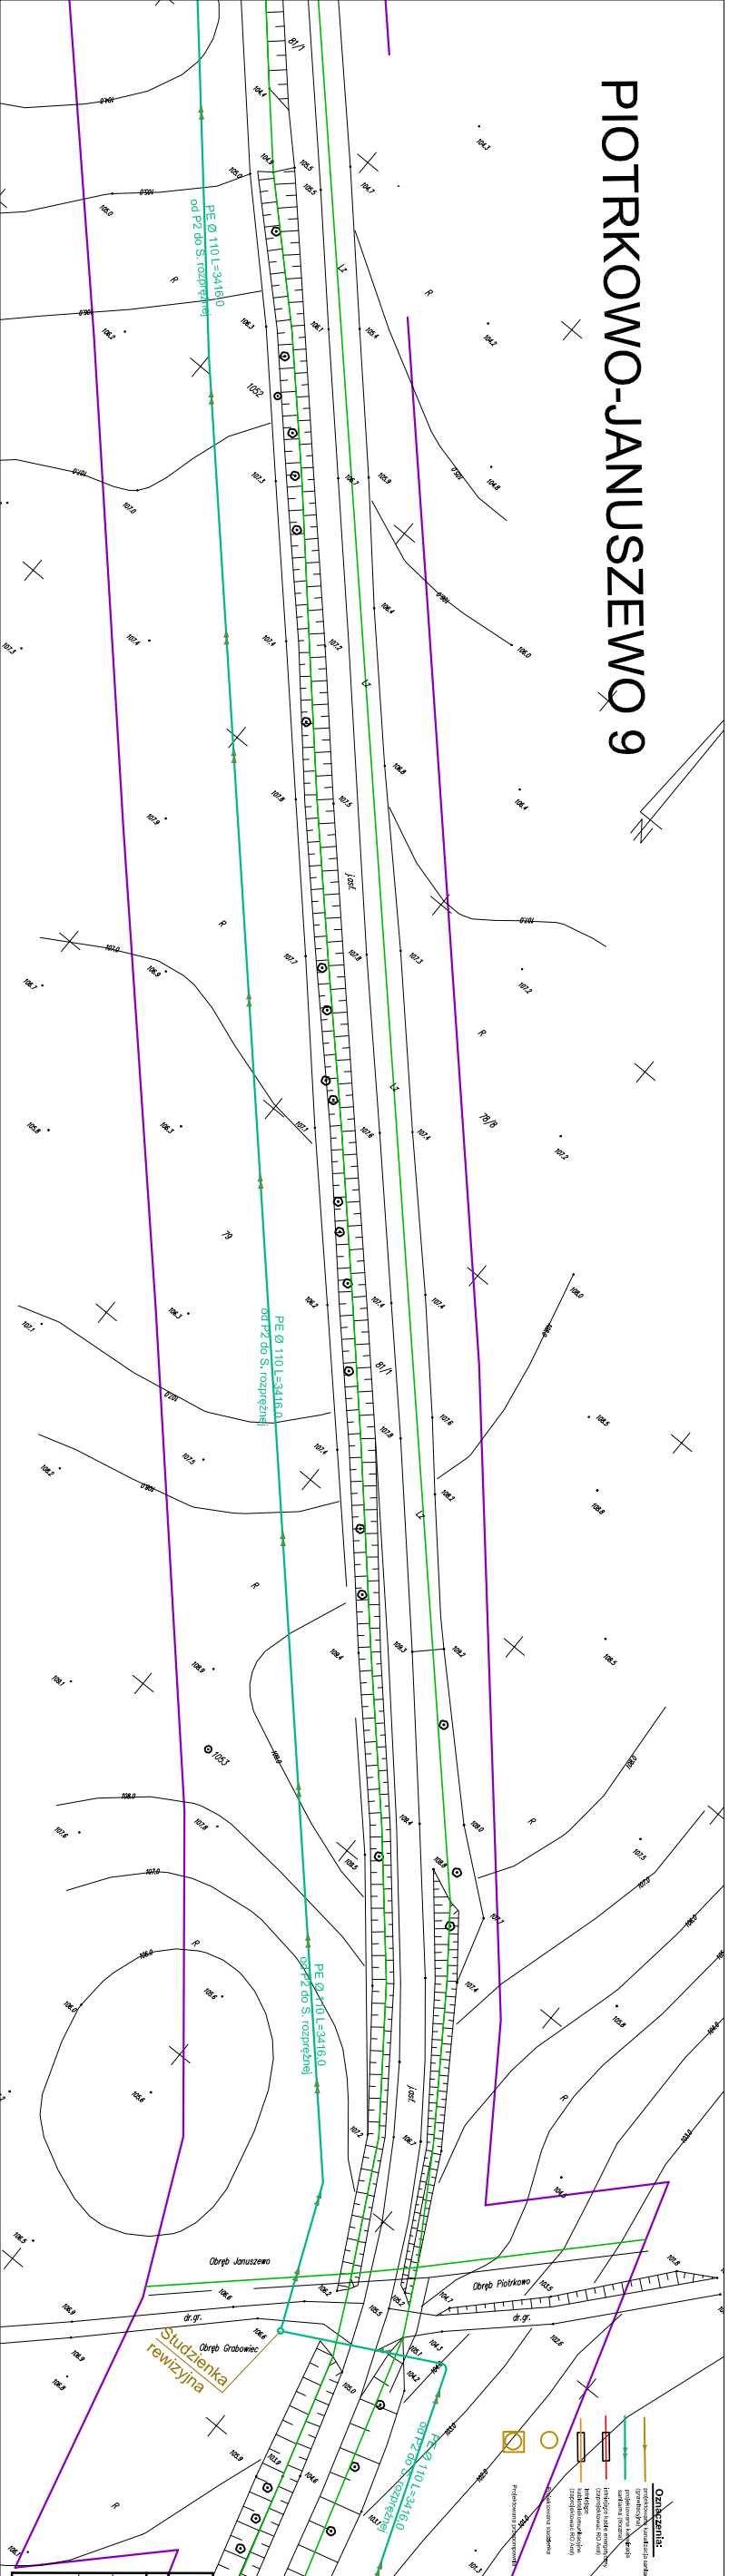


PIOTRKOWO-JANUSZEWO 9

[illegible]